


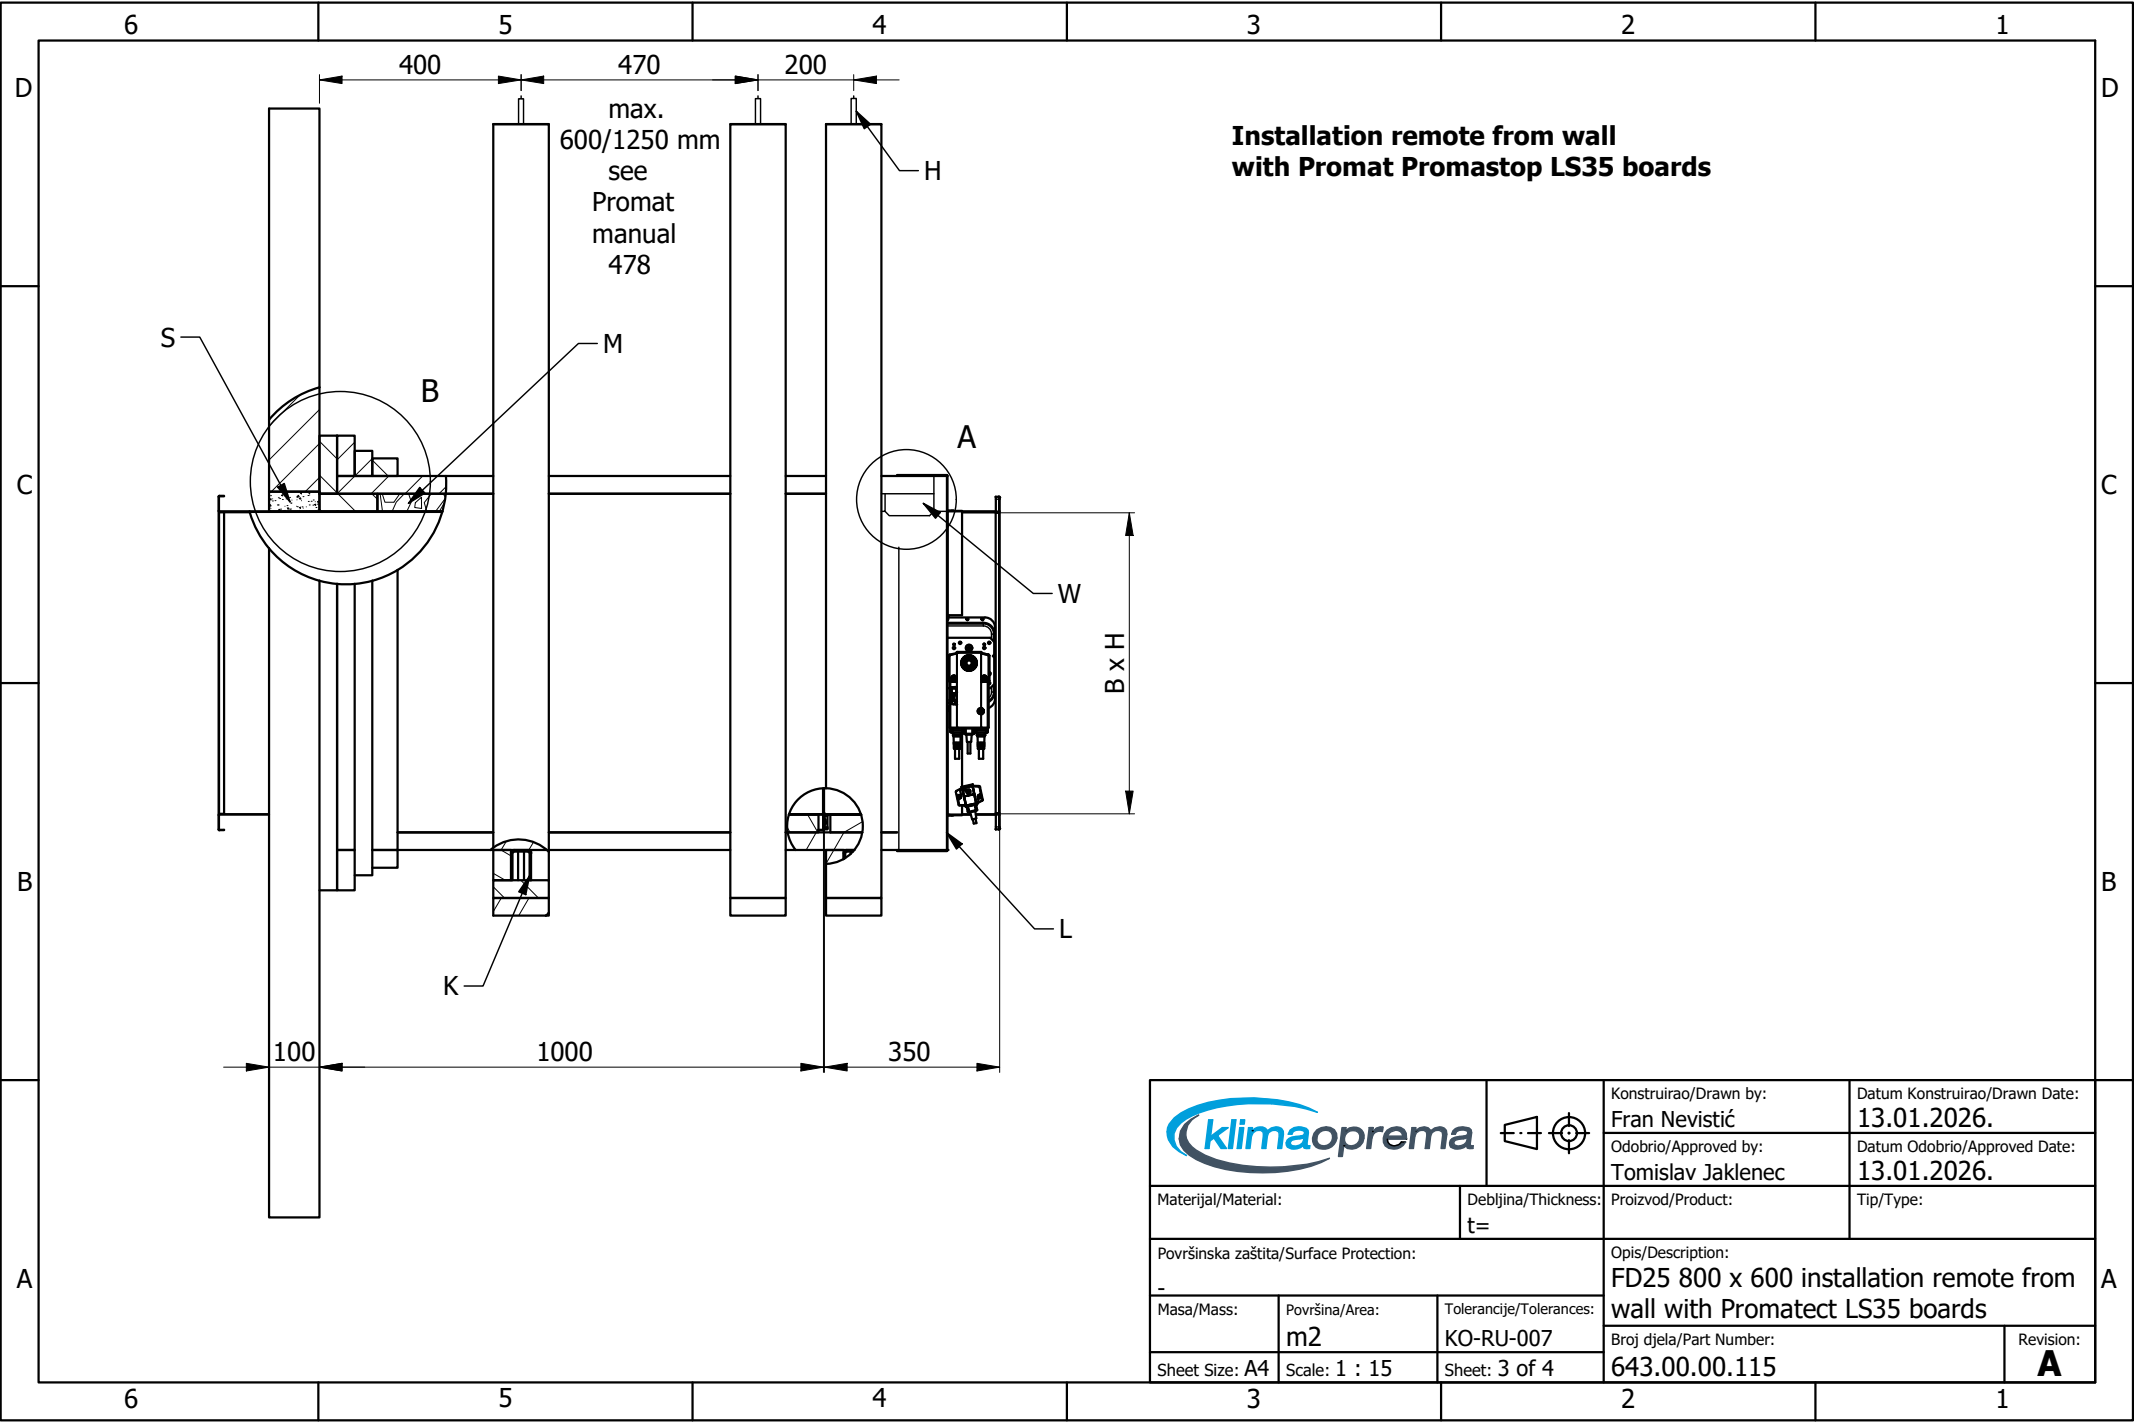

**Installation remote from wall
with Promat Promastop LS35 boards**

				Konstruirao/Drawn by: Fran Nevistić	Datum Konstruirao/Drawn Date: 13.01.2026.
				Odobrio/Approved by: Tomislav Jaklenec	Datum Odobrio/Approved Date: 13.01.2026.
Materijal/Material:		Debljina/Thickness: t=		Proizvod/Product:	Tip/Type:
Površinska zaštita/Surface Protection: -		Opis/Description: FD25 800 x 600 installation remote from wall with Promatect LS35 boards			
Masa/Mass:	Površina/Area: m2	Tolerancije/Tolerances: KO-RU-007		Broj djela/Part Number: 643.00.00.115	
Sheet Size: A4	Scale: 1 : 15	Sheet: 3 of 4		Revision: A	